


Appendix A - Figures (Public)

Appendix A-1 - Project Overview Map

Appendix A-2 - USGS Topographic Map

Appendix A-3 - National Wetlands Inventory Map


Appendix A-4 - Church Road Interconnects Soils Map

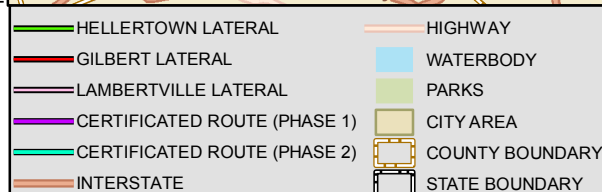

PENNEAST PIPELINE PROJECT

USGS PROJECT OVERVIEW

PENNSYLVANIA & NEW JERSEY

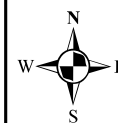

ABSOLUTE SCALE:
1:800,000

REFERENCE SCALE:
1 IN = 13 MI

**AECOM**

DRAWN BY: CDW

CHECKED BY: NB

APPROVED BY: SB


REV. DATE:	1/23/2020
------------	-----------

REVISION:

DESC: ISSUED FOR FERC

PAGE: INDEX

M:\Gisprojects\Projects\UGI\PennEast 60414094\MXD\FERC Amendment\USGS 121319.mxd

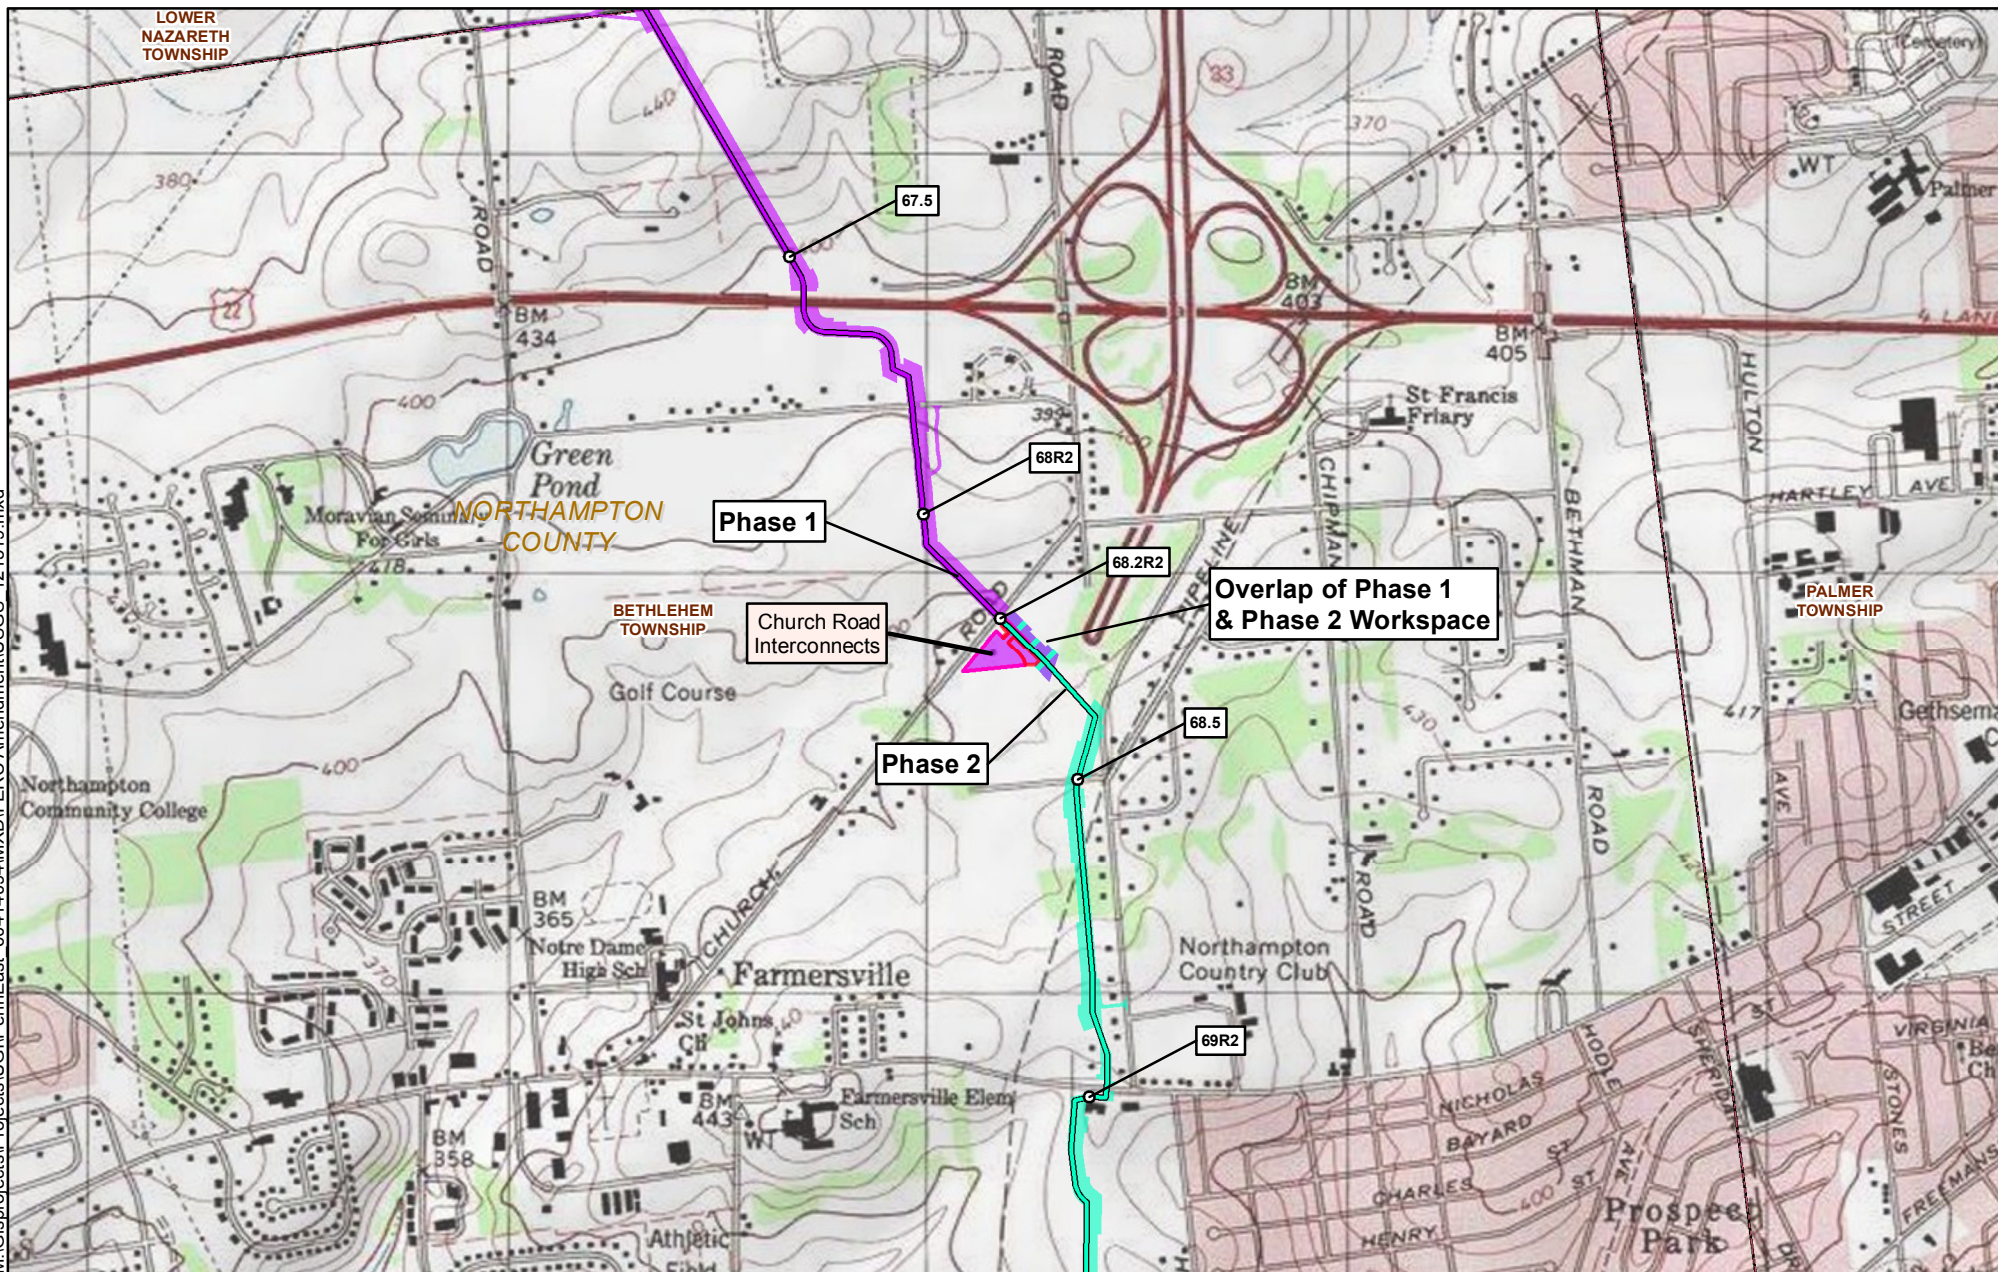

- 1 MILEPOST
- 1R MILEPOST (STATION EQUATION DUE TO REROUTE)
- CERTIFICATED ROUTE (PHASE 1)
- CERTIFICATED ROUTE (PHASE 2)
- PROPOSED PERMANENT ACCESS ROAD
- PROPOSED TEMPORARY ACCESS
- CHURCH ROAD INTERCONNECTS PERMANENT EASEMENT

- CHURCH ROAD INTERCONNECTS TEMPORARY WORKSPACE
- CERTIFICATED ROUTE CONSTRUCTION LIMITS (PHASE 1)
- CERTIFICATED ROUTE CONSTRUCTION LIMITS (PHASE 2)
- USGS QUADRANGLE BOUNDARY
- TOWNSHIP BOUNDARY
- COUNTY BOUNDARY
- STATE BOUNDARY

PENNEAST PIPELINE PROJECT USGS QUADRANGLE MAP

1,000 500 0 1,000 2,000 Feet



ABSOLUTE SCALE:
1:18,000

REFERENCE SCALE:
1 IN = 1,500 FT



AECOM

DRAWN BY: CDW

CHECKED BY: NB


APPROVED BY: SB

REV. DATE: 1/23/2020

REVISION:

DESC: ISSUED FOR FERC


PAGE: PAGE 1 OF 1

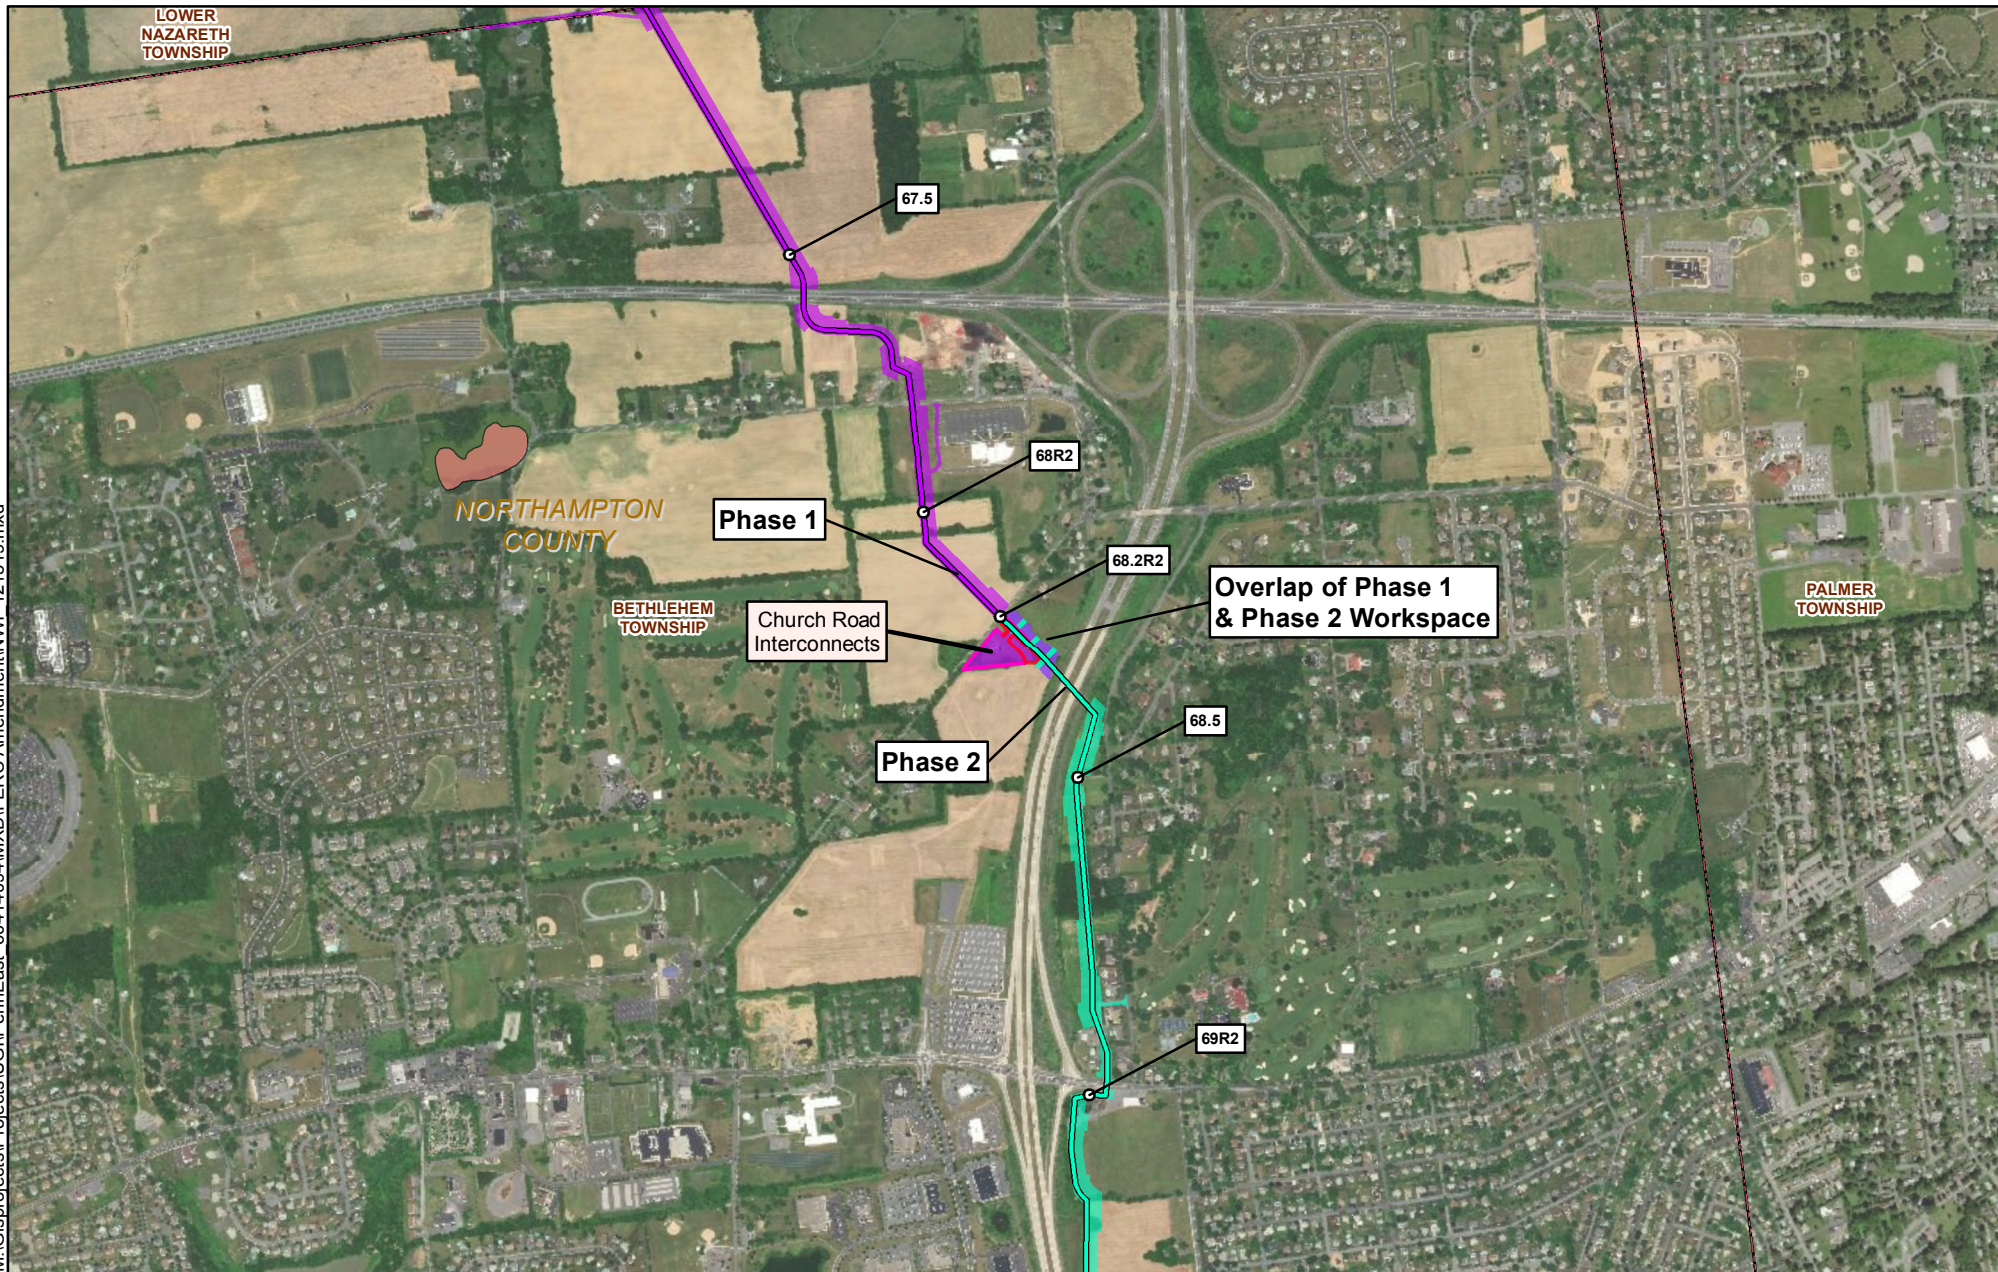

1	MILEPOST
1R	MILEPOST (STATION EQUATION DUE TO REROUTE)
	CERTIFICATED ROUTE (PHASE 1)
	CERTIFICATED ROUTE (PHASE 2)
	PROPOSED PERMANENT ACCESS ROAD
	PROPOSED TEMPORARY ACCESS ROAD
	CHURCH ROAD INTERCONNECTS PERMANENT EASEMENT
	CHURCH ROAD INTERCONNECTS TEMPORARY WORKSPACE
	CERTIFICATED ROUTE CONSTRUCTION LIMITS (PHASE 1)
	CERTIFICATED ROUTE CONSTRUCTION LIMITS (PHASE 2)
	NWI WETLANDS
	USGS QUADRANGLE BOUNDARY
	TOWNSHIP BOUNDARY
	COUNTY BOUNDARY
	STATE BOUNDARY

PENNEAST PIPELINE PROJECT NATIONAL WETLANDS INVENTORY QUADRANGLE MAP

1,000 500 0 1,000 2,000 Feet

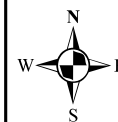

ABSOLUTE SCALE:
1:18,000

REFERENCE SCALE:
1 IN = 1,500 FT



AECOM

DRAWN BY: CDW

CHECKED BY: NB


APPROVED BY: SB

REV. DATE: 1/23/2020

REVISION:

DESC: ISSUED FOR FERC

PAGE: PAGE 1 OF 1

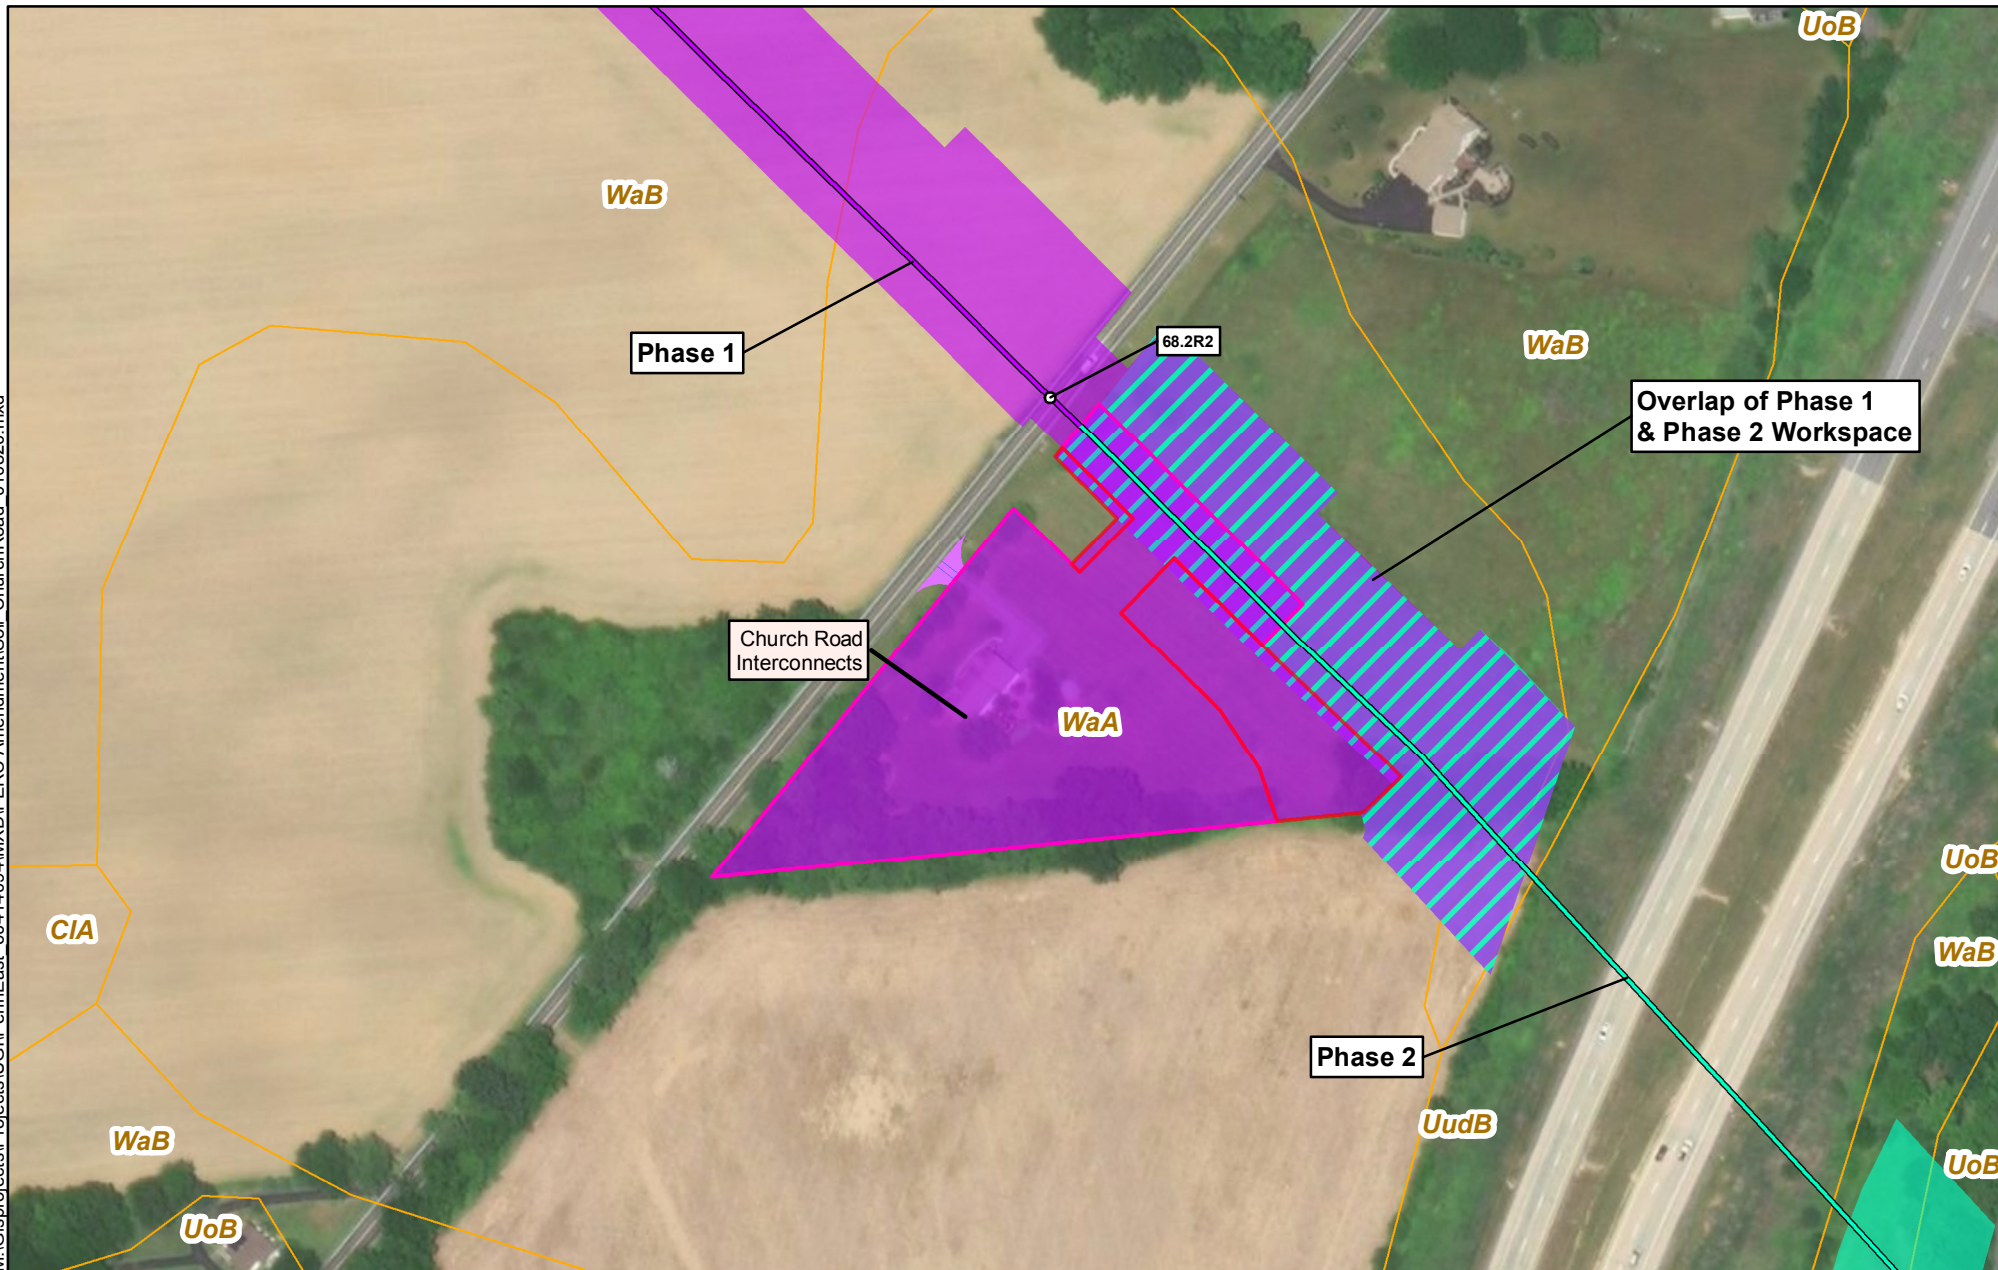

1	MILEPOST		CHURCH ROAD INTERCONNECTS PERMANENT EASEMENT
1R	MILEPOST (STATION EQUATION DUE TO REROUTE)		CHURCH ROAD INTERCONNECTS TEMPORARY WORKSPACE
	CERTIFICATED ROUTE (PHASE 1)		CERTIFICATED ROUTE CONSTRUCTION LIMITS (PHASE 1)
	CERTIFICATED ROUTE (PHASE 2)		CERTIFICATED ROUTE CONSTRUCTION LIMITS (PHASE 2)
	PROPOSED PERMANENT ACCESS ROAD		SOIL BOUNDARY
	PROPOSED TEMPORARY ACCESS ROAD		

PENNEAST PIPELINE PROJECT
NRCS SOIL SURVEY MAP

125 62.5 0 125 250 Feet

N
W E
S

ABSOLUTE SCALE:
1:2,000

REFERENCE SCALE:
1 IN = 167 FT

PennEast
PIPELINE

AECOM

DRAWN BY: CDW
CHECKED BY: BC
APPROVED BY: SB
REV. DATE: 1/23/2020
REVISION:
DESC: ISSUED FOR FERC
PAGE: PAGE 1 OF 1